

MARION COUNTY SURVEYOR'S OFFICE


DEBRA S. JENKINS
MARION COUNTY SURVEYOR

SECTION CORNER RECORD

SEC. 27 TWN. 16_N RNG. 2_E

BRYAN F. CATLIN, PLS
TECHNICAL SUPERVISOR

Date: 10-1-09
Party Chief: Wilcoxon
Crew: Taylor / Finney
Type of Marker: Harrison
Method of Establishment: County: 6-24-1986
IN S.P.C. E Zone, NAD 83
Name: 16022701
N: 506 426.015 2(m)
E: 45 079.143 7(m)

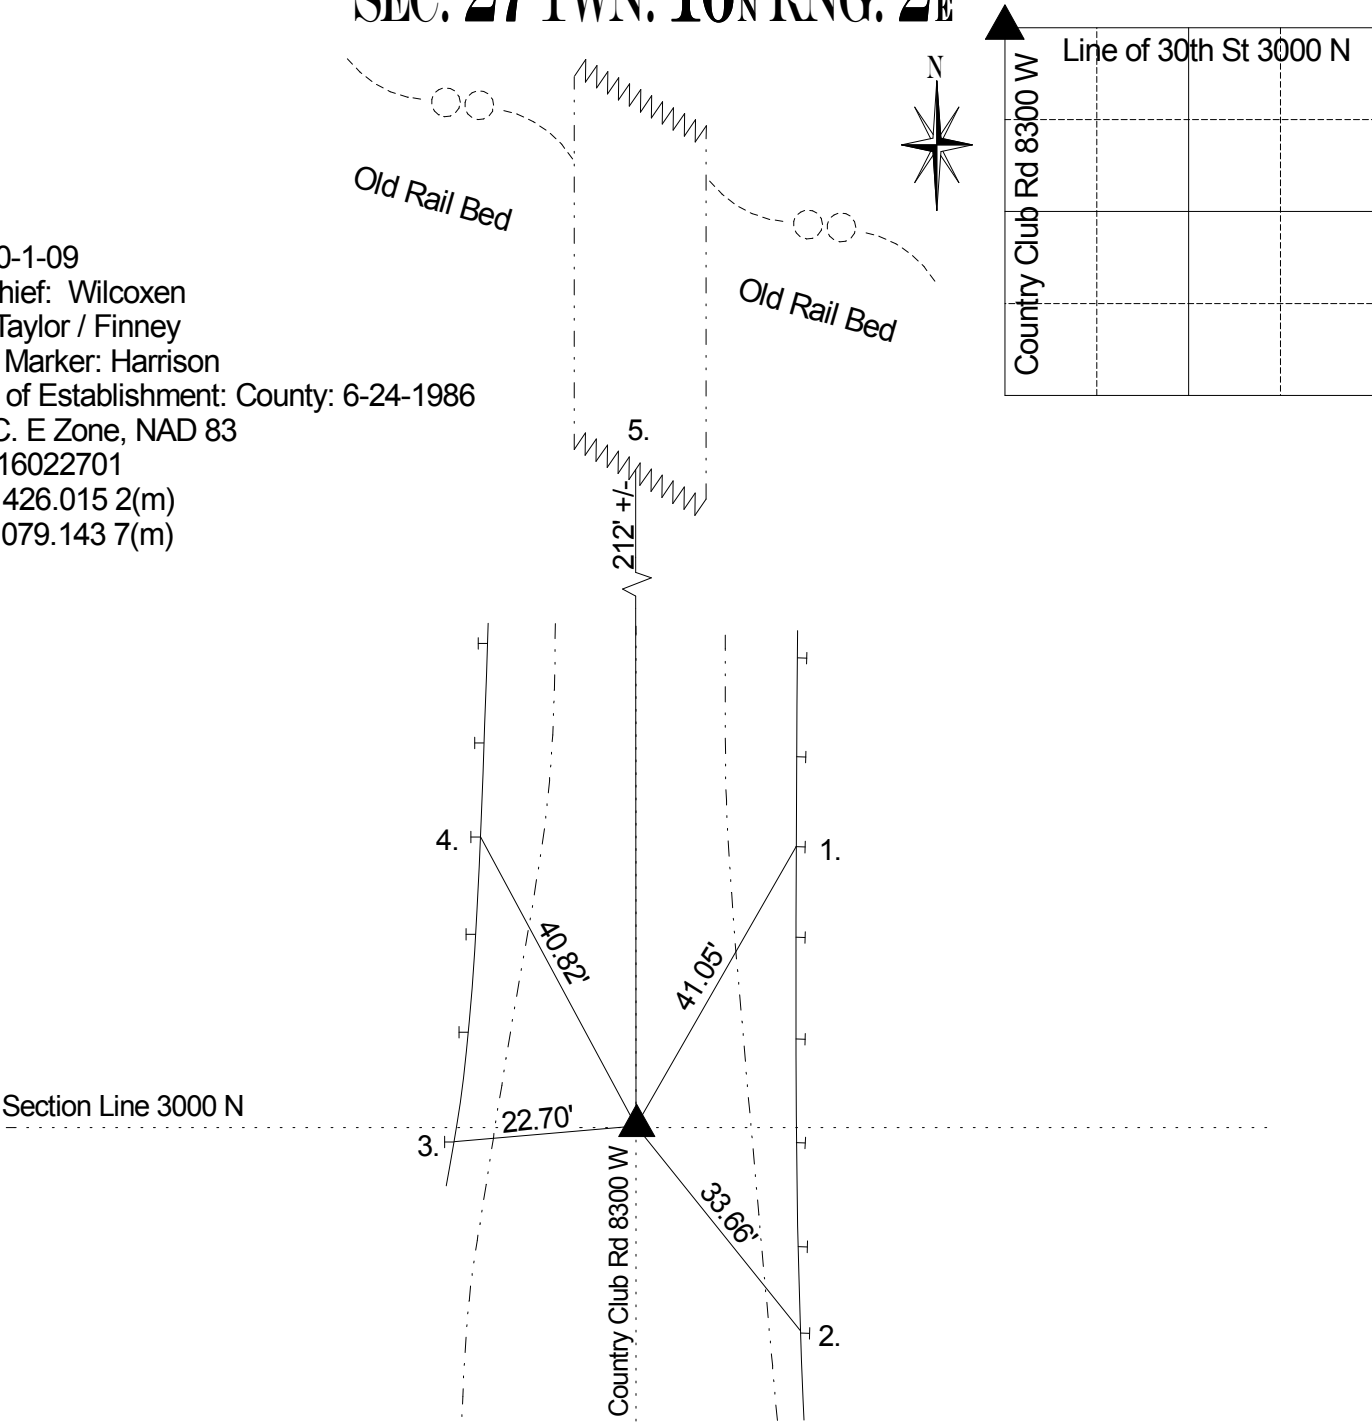

Original post set 1820 by Wm. B. Laughlin with witnesses: 18" sugar N 42 W 36 links, 20" elm S 20 E 23 links per Marion County Atlas p. 3. Percy Hasbrook 11/8/1850 indicates no stone nor witnesses per Wayne Township Legal Survey Book p.16. Woerner 9/16/1948 called a stone. 4/21/64 MCSO called the same. 11/9/65 McConahay called a brass plug. 2/10/75 Wilcoxon called same. 2/4/76 Wilcoxon called a brass plug in steel box. 9/17/85 Wilcoxon called a brass plug 4" down. 6/24/86 Greene called same. 6/19/1999 Wilcoxon excavated and set Harrison. 7/26/2006 Wilcoxon retied. 6/11/09 Harrison reset due to road construction. 10/1/09 Wilcoxon retied.

REF.	DISTANCE	DESCRIPTION
1.	41.05'	Cut 'x' in bolt of guard rail
2.	33.66'	Cut 'x' in bolt of guard rail
3.	22.70'	Cut 'x' in bolt of guard rail
4.	40.82'	Cut 'x' in bolt of guard rail
5.	212' +/-	Due N to bridge seam